






Proposed Front Elevation
Scale 1:100

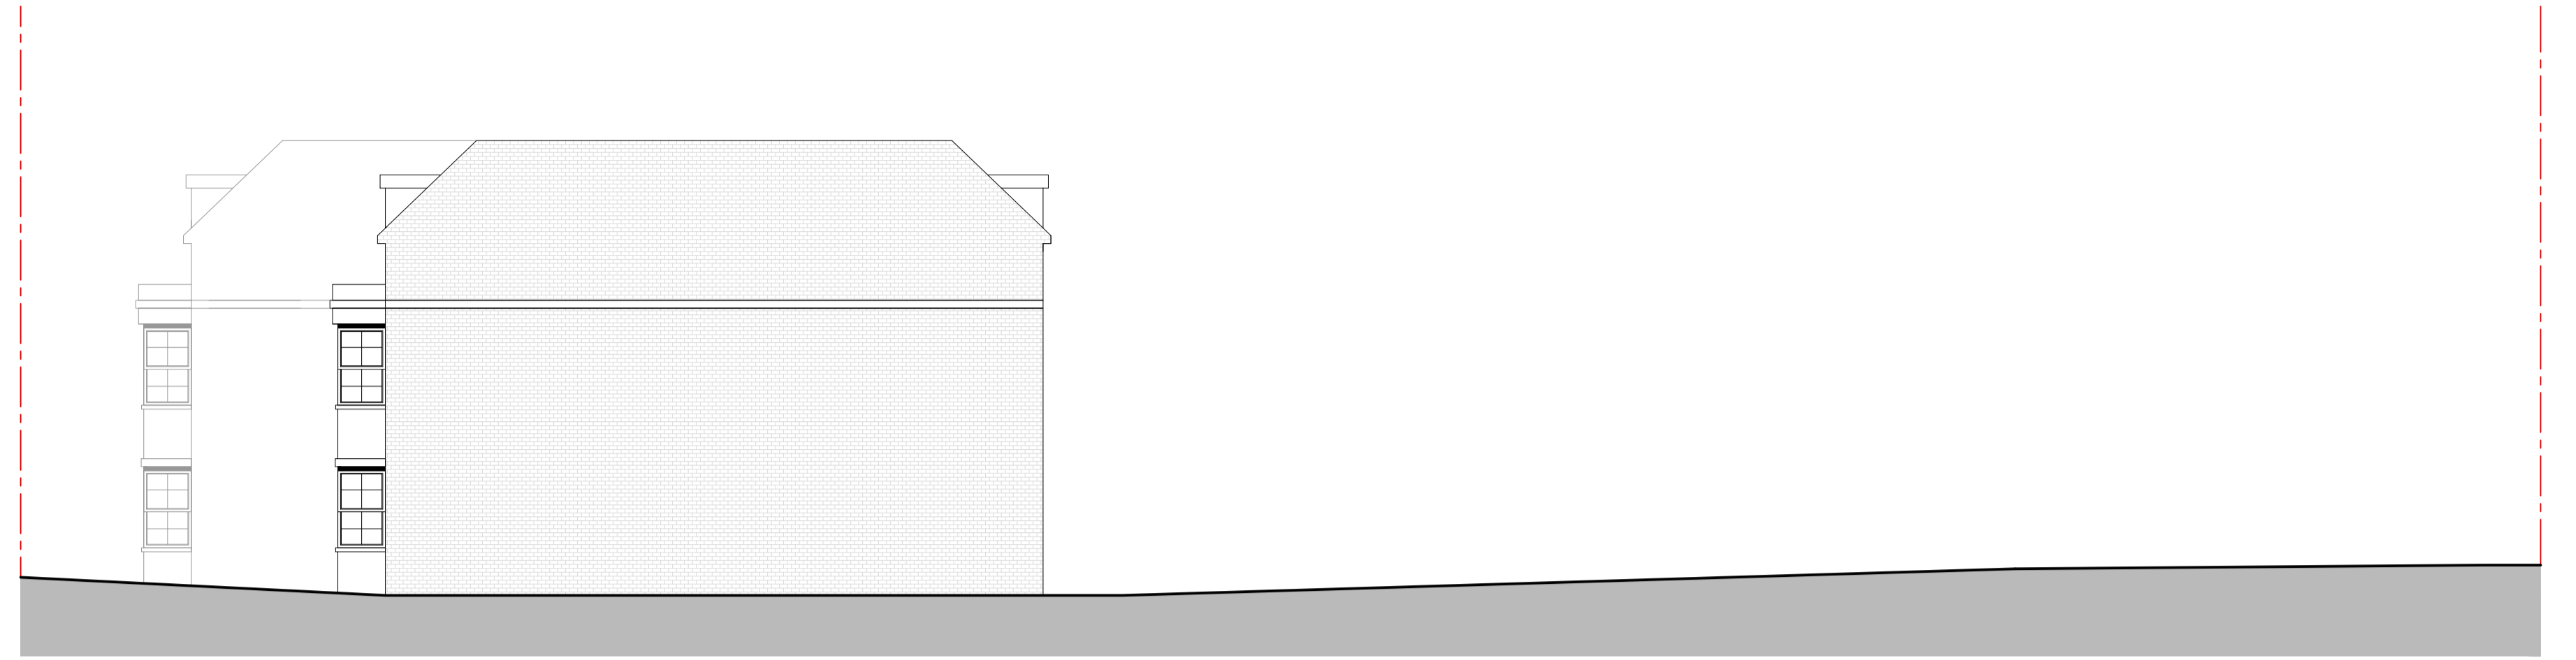


Proposed Side Elevation
Scale 1:100

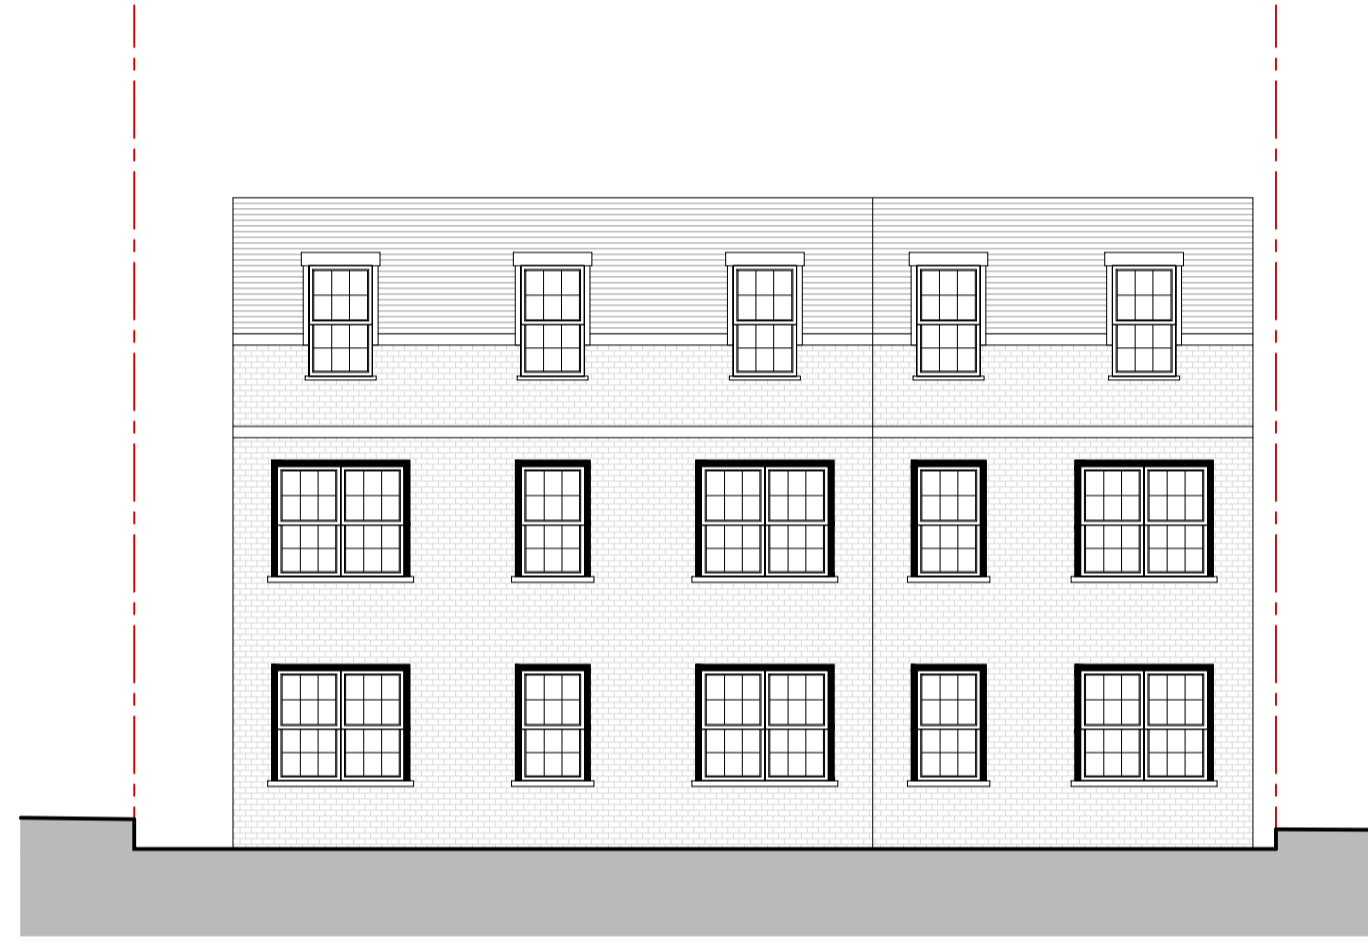


Proposed Rear Elevation
Scale 1:100

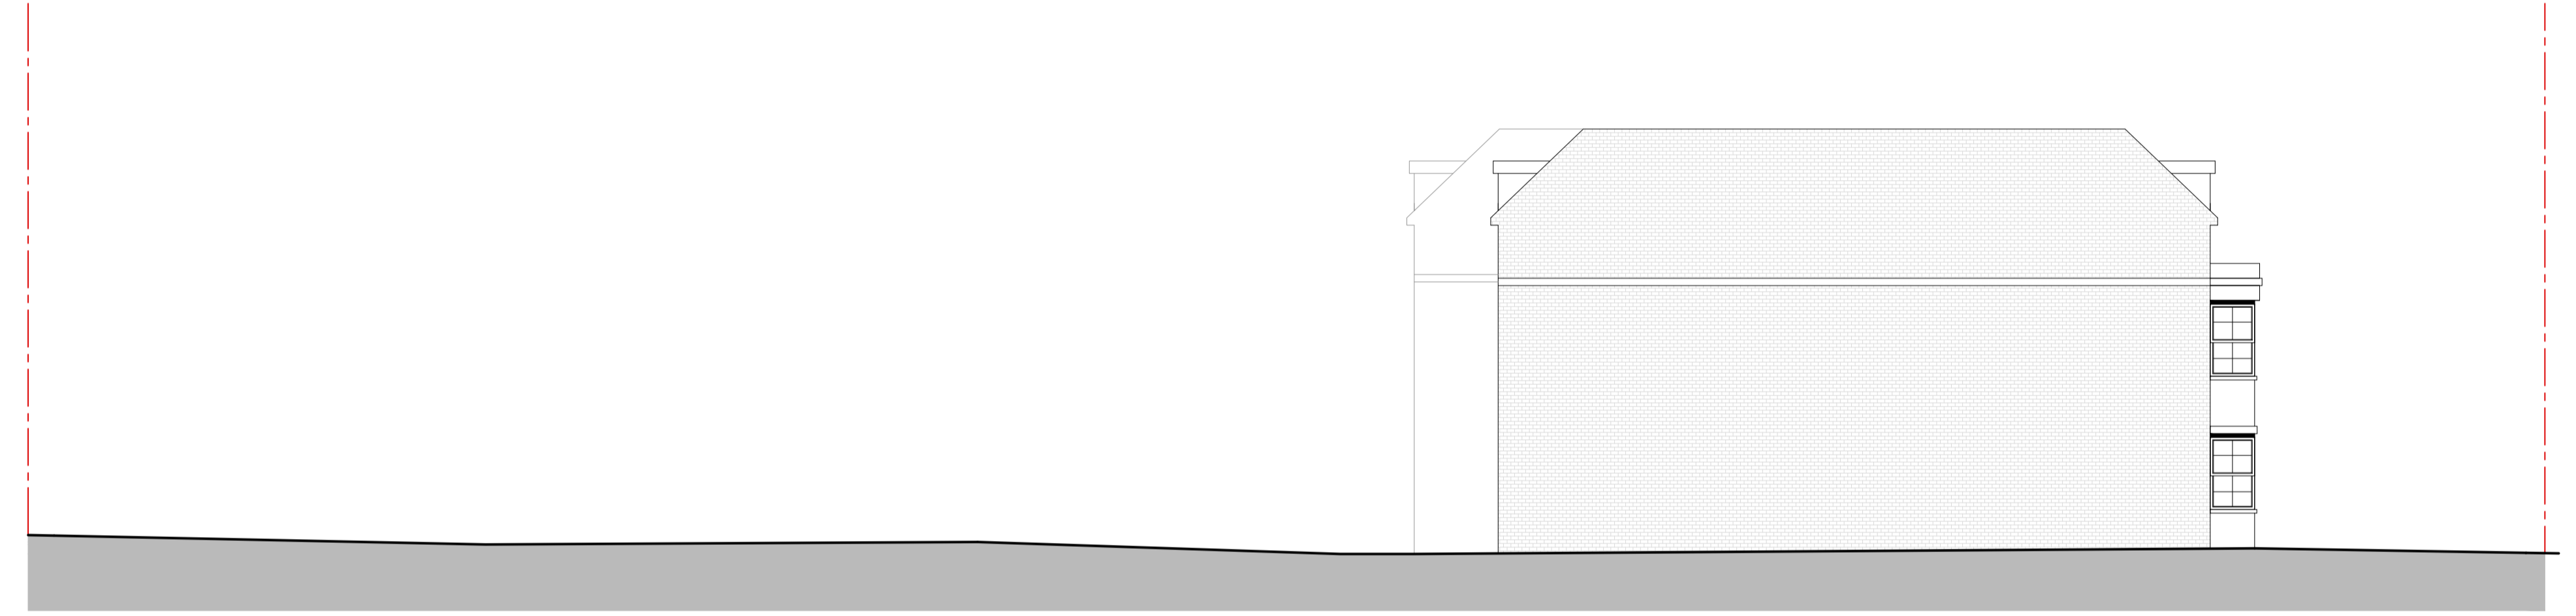


Proposed Side Elevation
Scale 1:100

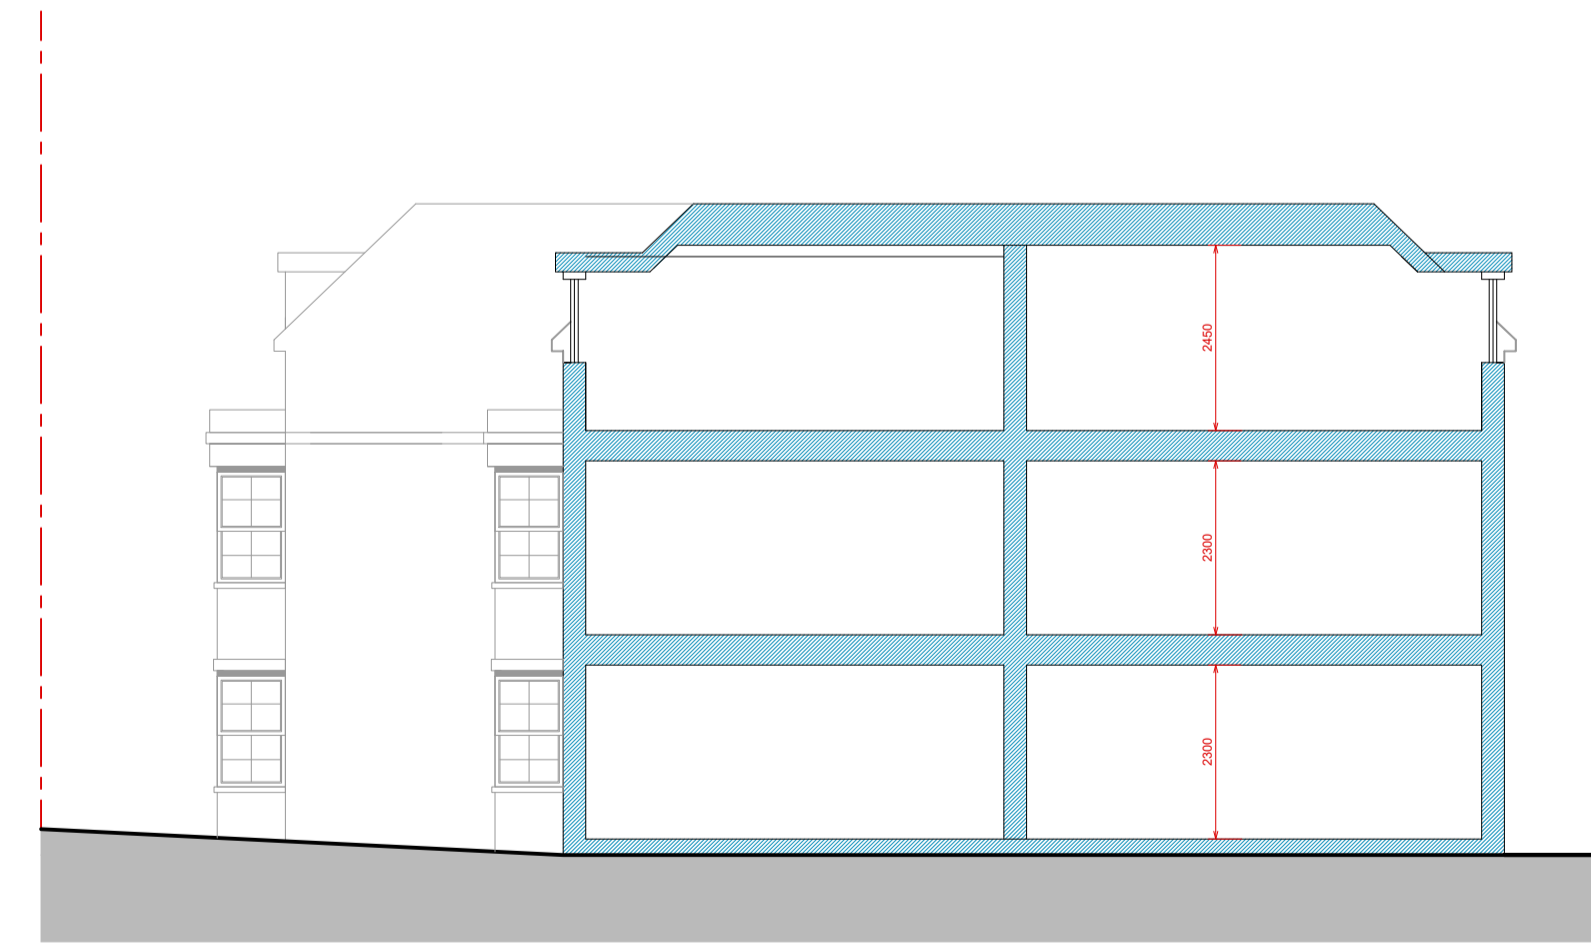

Proposed Section A-A
Scale 1:100

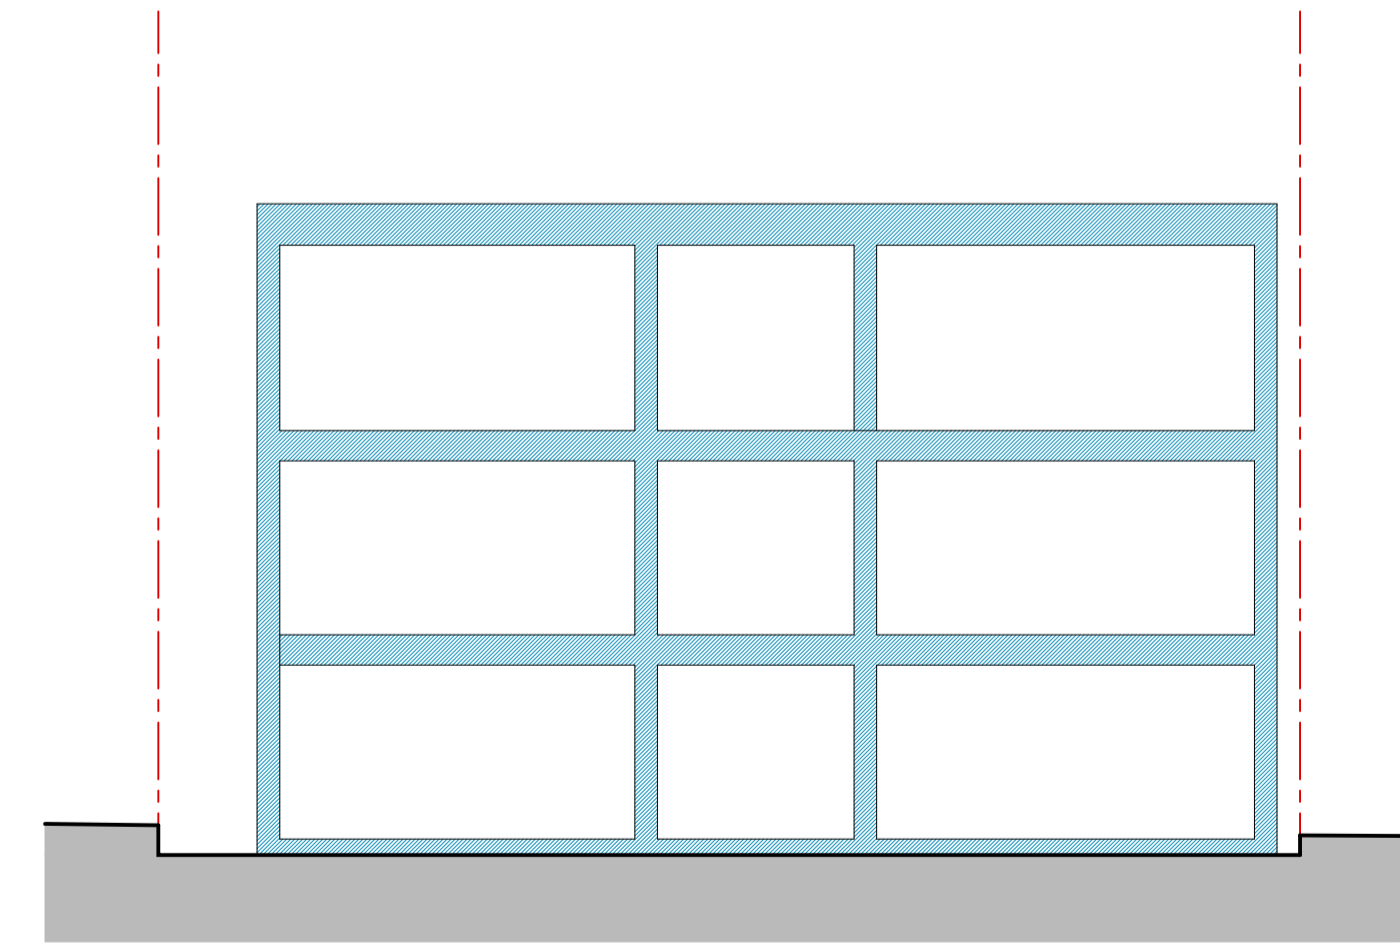


Proposed Section B-B
Scale 1:100

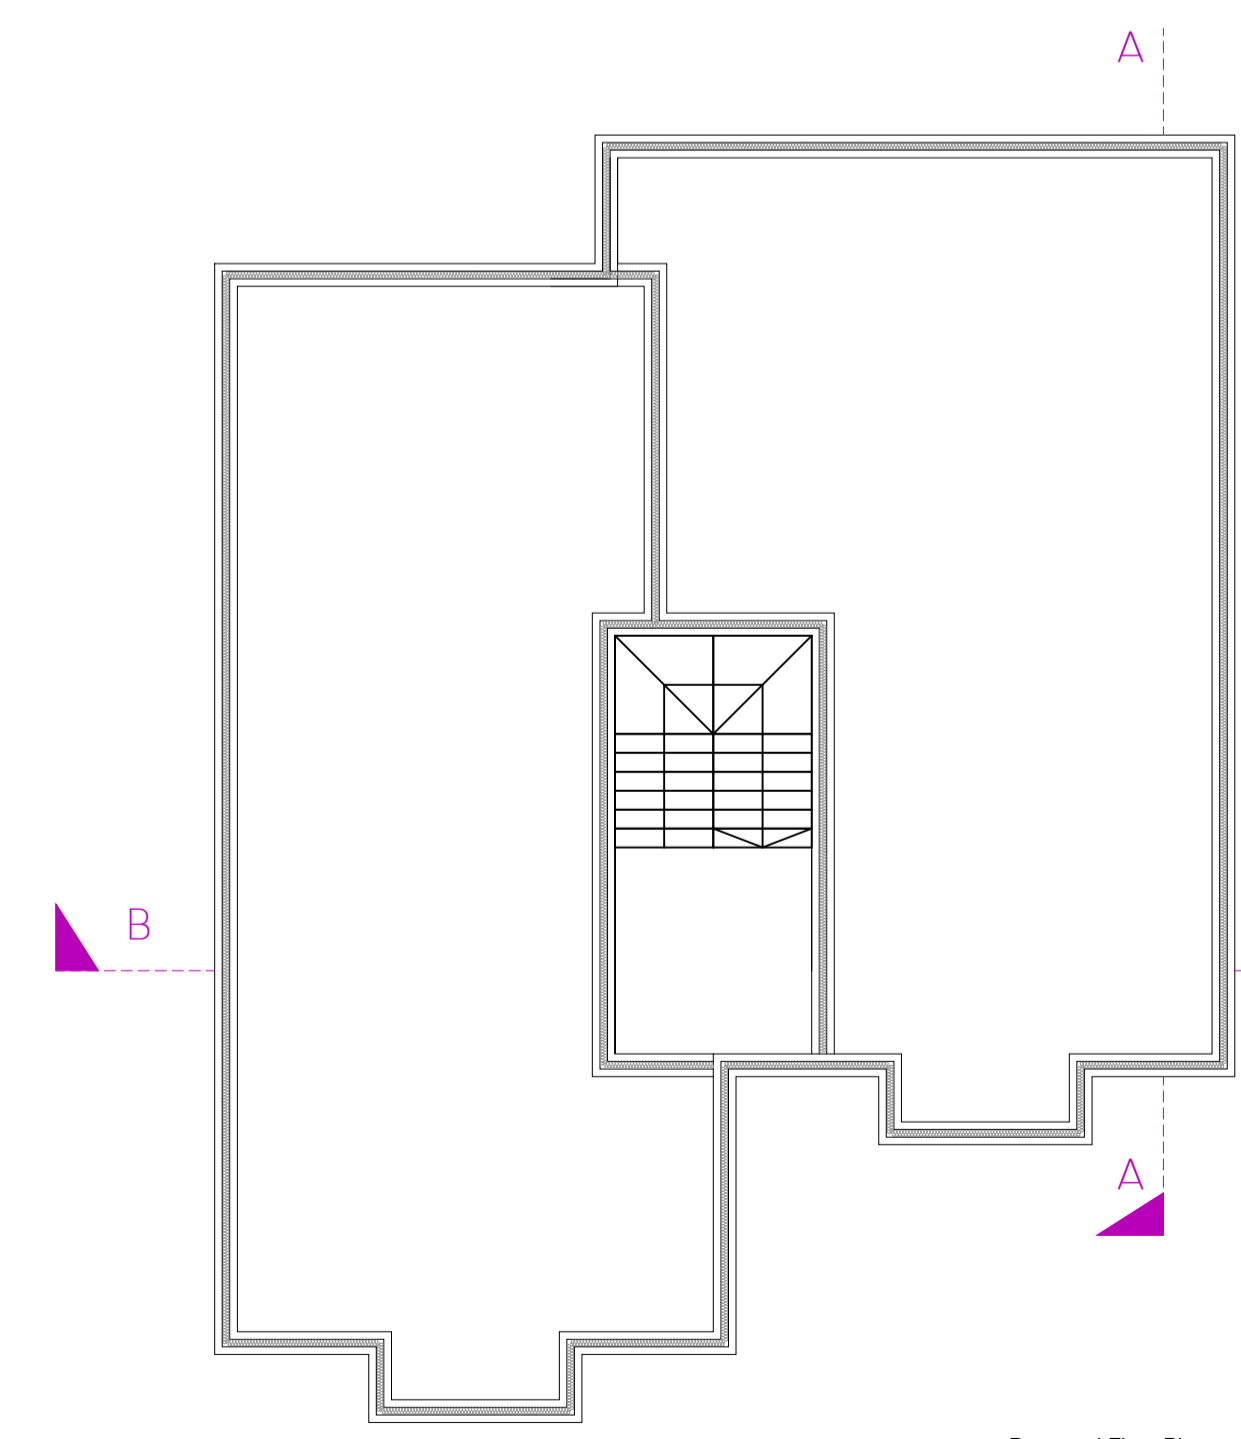

Proposed Floor Plan
Scale 1:100

Revision	Date	Description
A	07/01/18	Planning Comments

I warrant general use
 This application is to be used in conjunction with the architectural plans, and other associated technical details as may be provided
 all work is to be carried out to the local authority planning and building regulations approval, and the order of practice and other
 conditions as necessary.
 The contractor is responsible for ensuring compliance with the code regulations, and appropriate health & safety or site precautions.
 The contractor shall ensure that all necessary permits and agreements are in place prior to the start of the work on site.
 1. This drawing is copyright and it may not be reproduced in whole or part or used for the manufacture of any article without the
 express permission of the copyright holder.
 2. This drawing is to be used in conjunction with all relevant architect's, service engineer's and drawings and specifications.

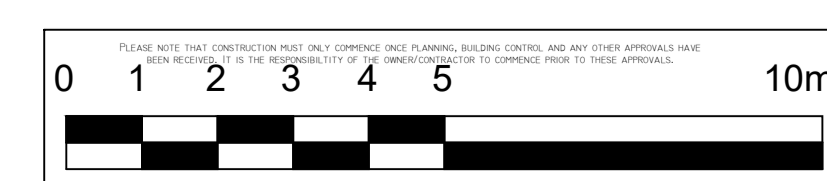

B-12 Development
 Architectural consultancy
 36 Villiers Ave
 Surbiton
 KTS 8BD
 Proposed Elevations & Sections
 Drawing no: 36VA-AP1-1006A
 COPYRIGHT © 2018

A1