



Proposed Ground Floor Plan
Scale 1:100

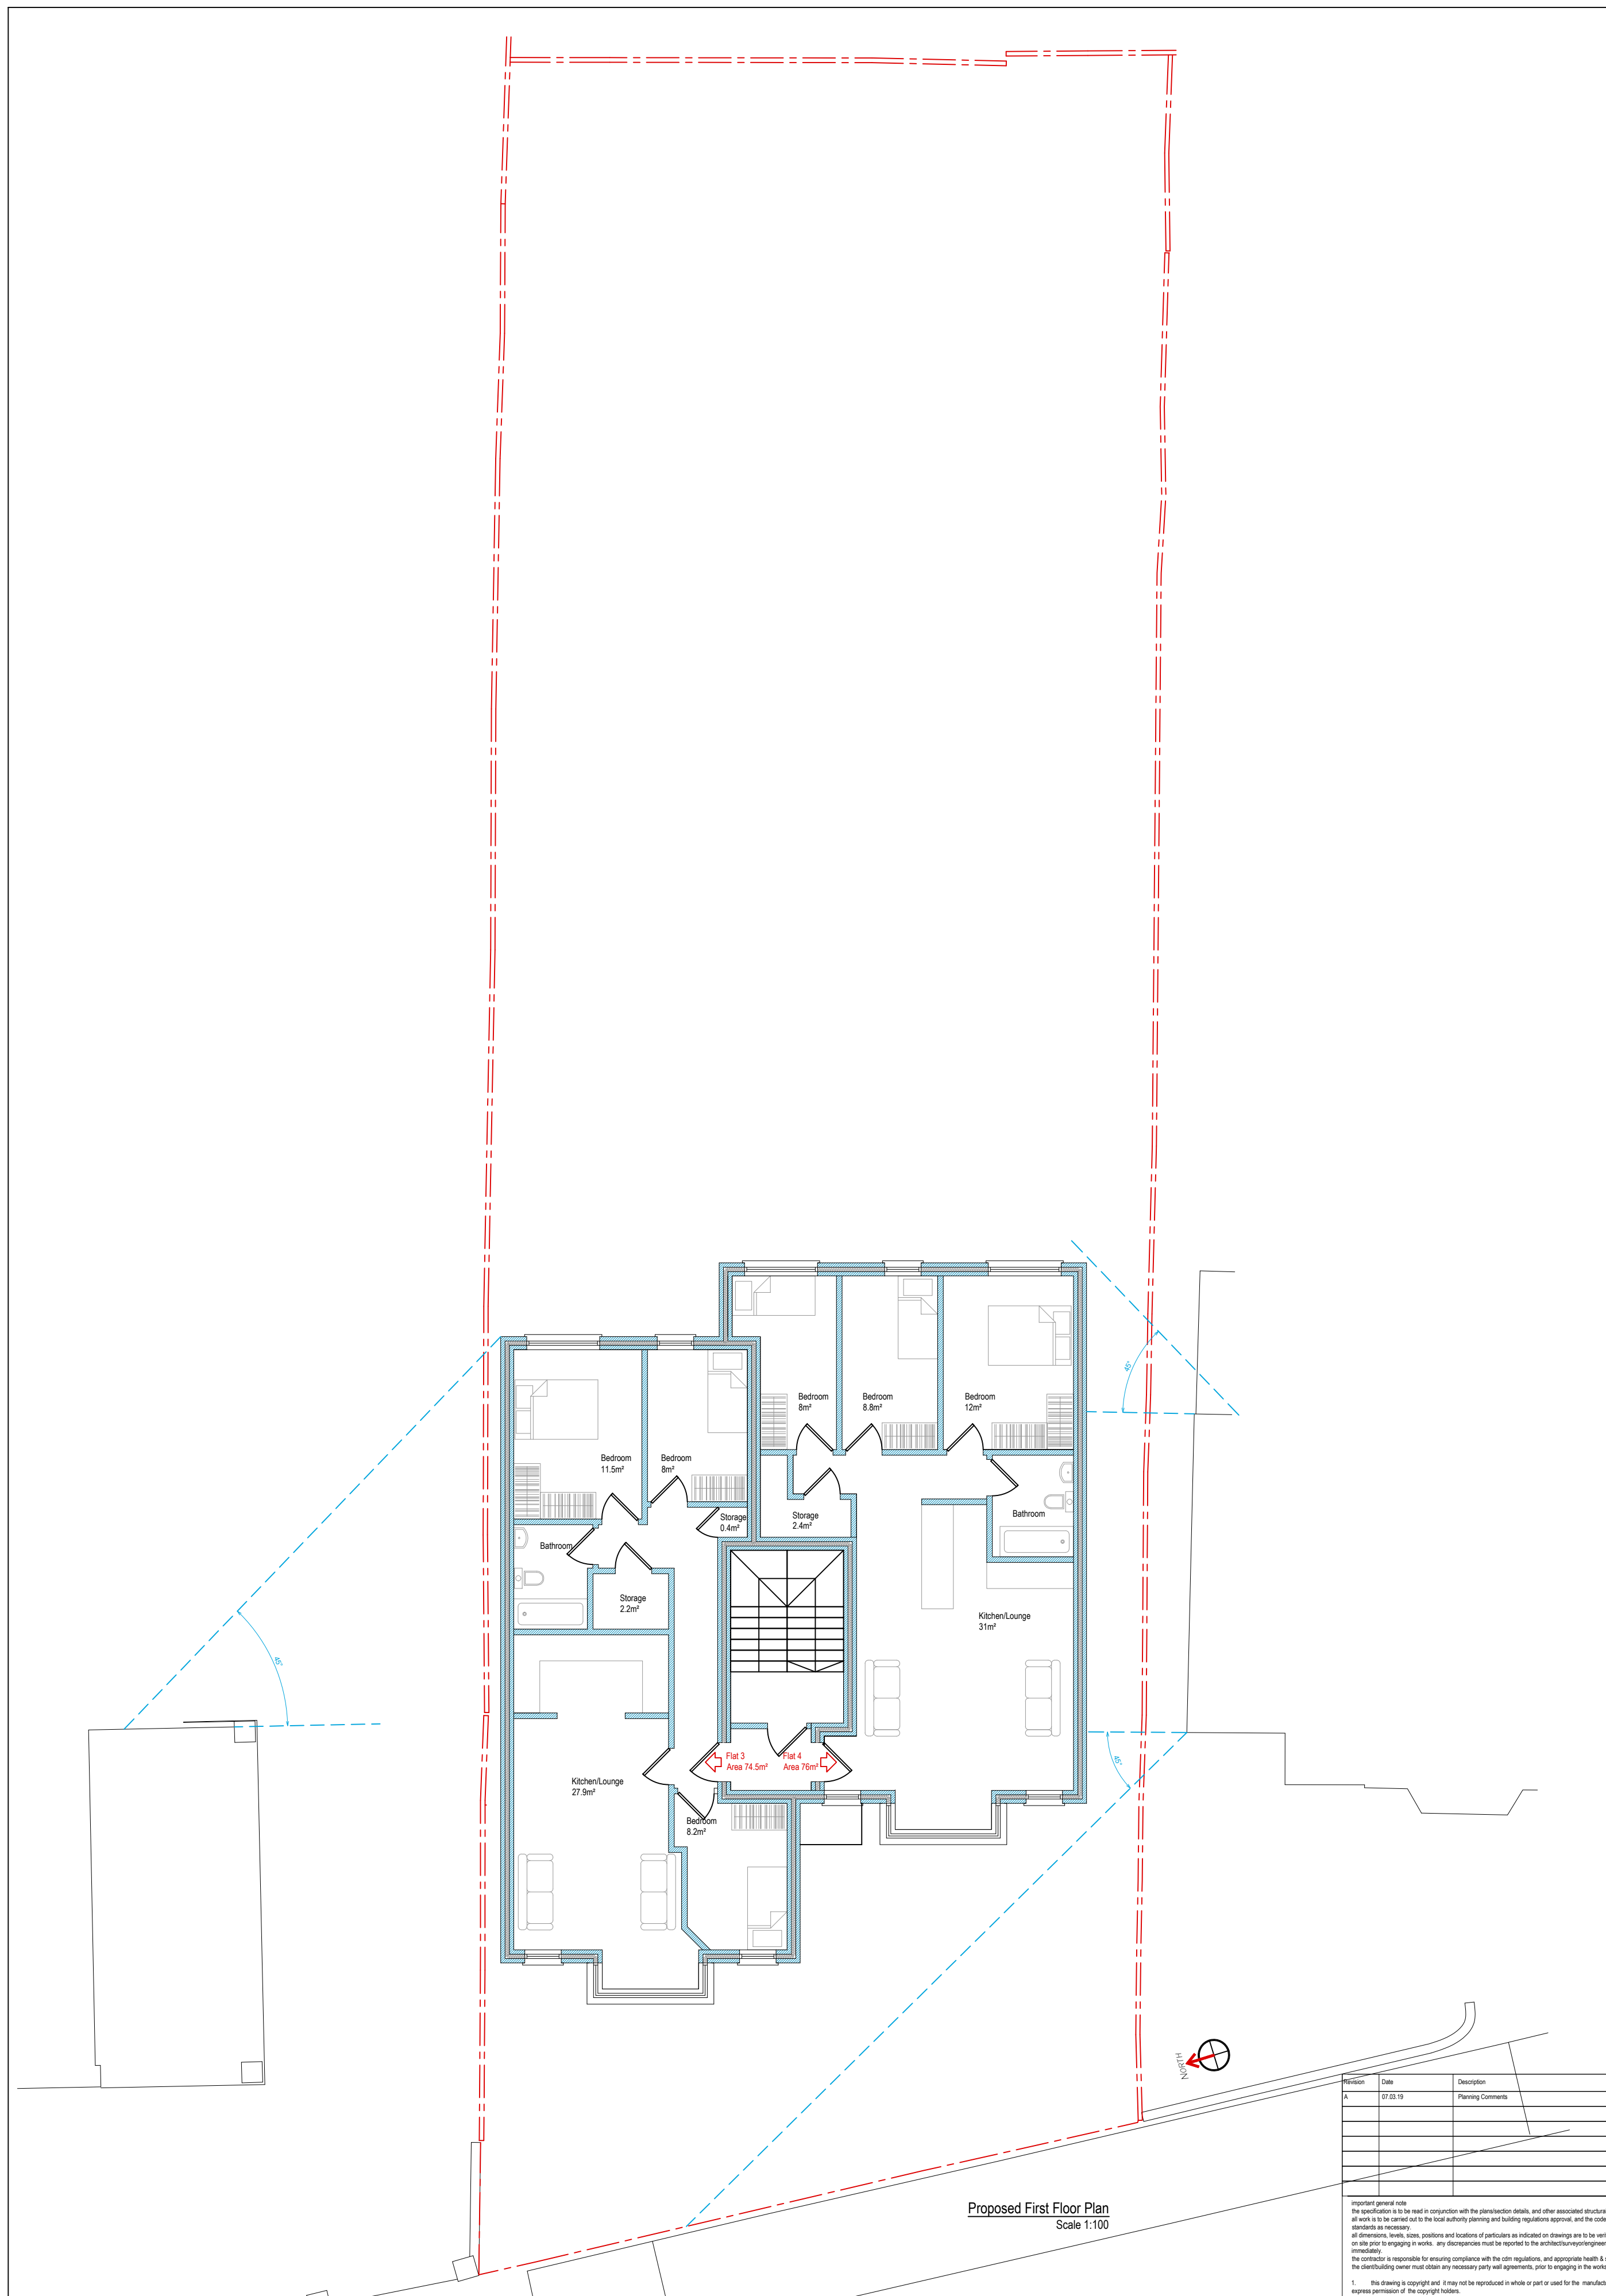

Proposed First Floor Plan
Scale 1:100

Revision	Date	Description
A	07/01/18	Planning Comments

Copyrighted work
 This document is to be used in conjunction with the architectural plans, and other associated documents and may be provided
 all work is to be carried out to the local authority planning and building regulations approval, and the control of practice and other
 conditions as necessary.
 The contractor is responsible for ensuring compliance with the code of practice, and appropriate health & safety or site procedures.
 The contractor shall ensure that all site safety measures are well signposted, prior to starting the work on site.
 1. This drawing is copyright and it may not be reproduced in whole or part or used for the manufacture of any article without the
 express permission of the copyright holder.
 3. This drawing is to be used in conjunction with all relevant architect's, services engineers and drainage and specifications.

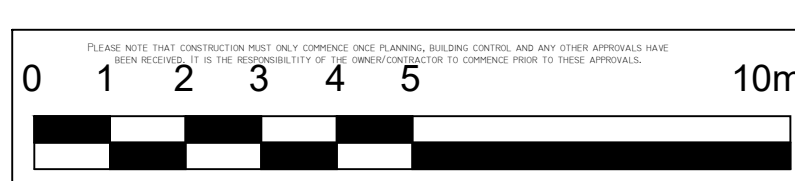

Scale: 1:100

B-12 Development
 Architectural consultancy

36 Villiers Ave
 Surbiton
 KTS 8BD

Proposed GF & FF Plans
 Drawing No: 36VA-AP1-1004A

Dec-18
 Drawn By: [Blank]
 Checked By: [Blank]

A1

COPYRIGHT © 2018