




Proposed Side Showing Fence Elevation
Scale 1:100



Proposed Side Showing Fence Elevation
Scale 1:100

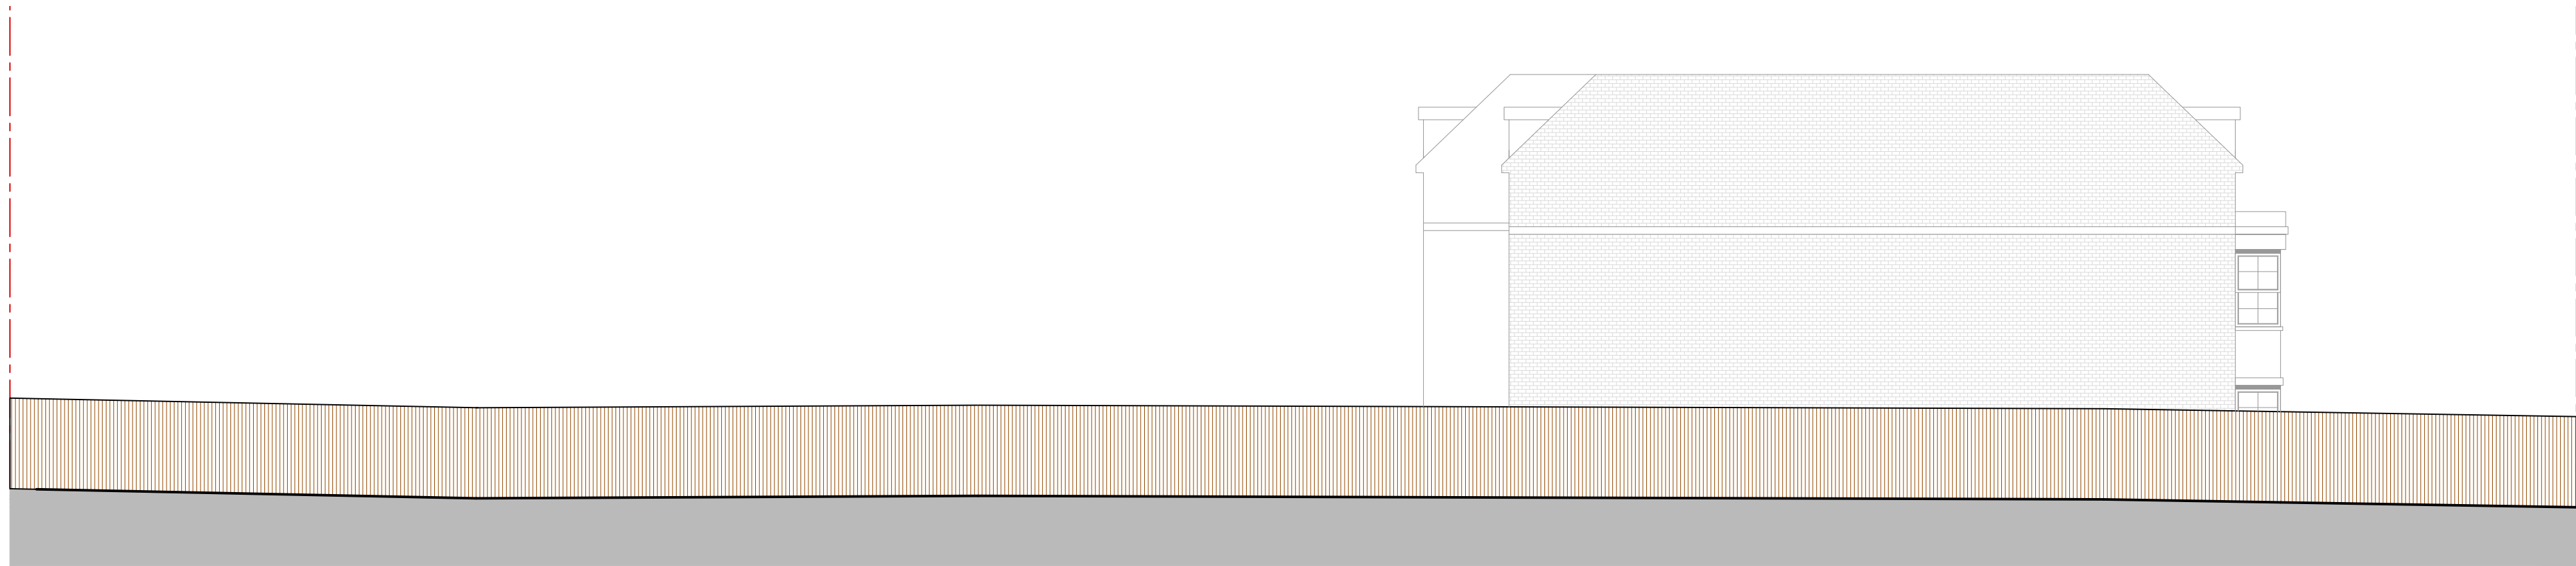

Proposed Rear Showing Fence Elevation
Scale 1:100

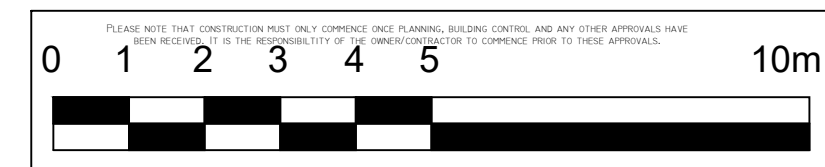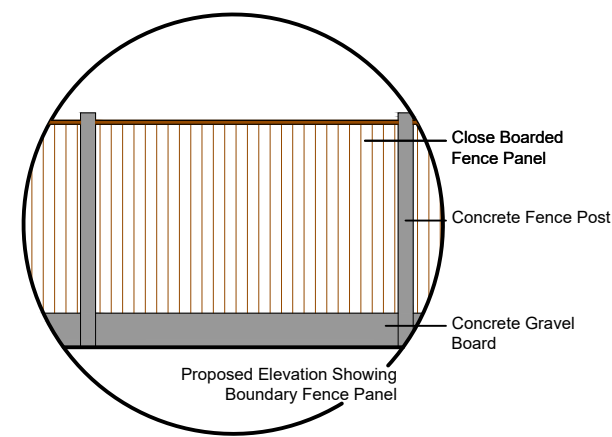

Revision	Date	Description	Paper Size
A	07.03.19	Planning Comments	A2

important general note
the specification is to be read in conjunction with the plans/section details, and other associated structural details as may be provided.
all work is to be carried out to the local authority planning and building regulations approval, and the codes of practice and British standards as necessary.
all dimensions, levels, sizes, positions and locations of particulars as indicated on drawings are to be verified by the appointed contractor on site prior to engaging in works. any discrepancies must be reported to the architect/surveyor/engineer or responsible persons immediately.
the contractor is responsible for ensuring compliance with the cdm regulations, and appropriate health & safety on site precautions.
the client/building owner must obtain any necessary party wall agreements, prior to engaging in the works on site.

- this drawing is copyright and it may not be reproduced in whole or part or used for the manufacture of any article without the express permission of the copyright holders.
- this drawing is to be used in conjunction with all relevant architect's, service engineer's and drawings and specifications.

Scale 1:100	B-12 Development
Revision A	Architectural consultancy
Drawn By/Checked By ----	36 Villiers Ave Surbiton KT5 8BD
	Proposed Boundary Treatment Drawing Number 36VA-AP1-1009A