


Undercroft

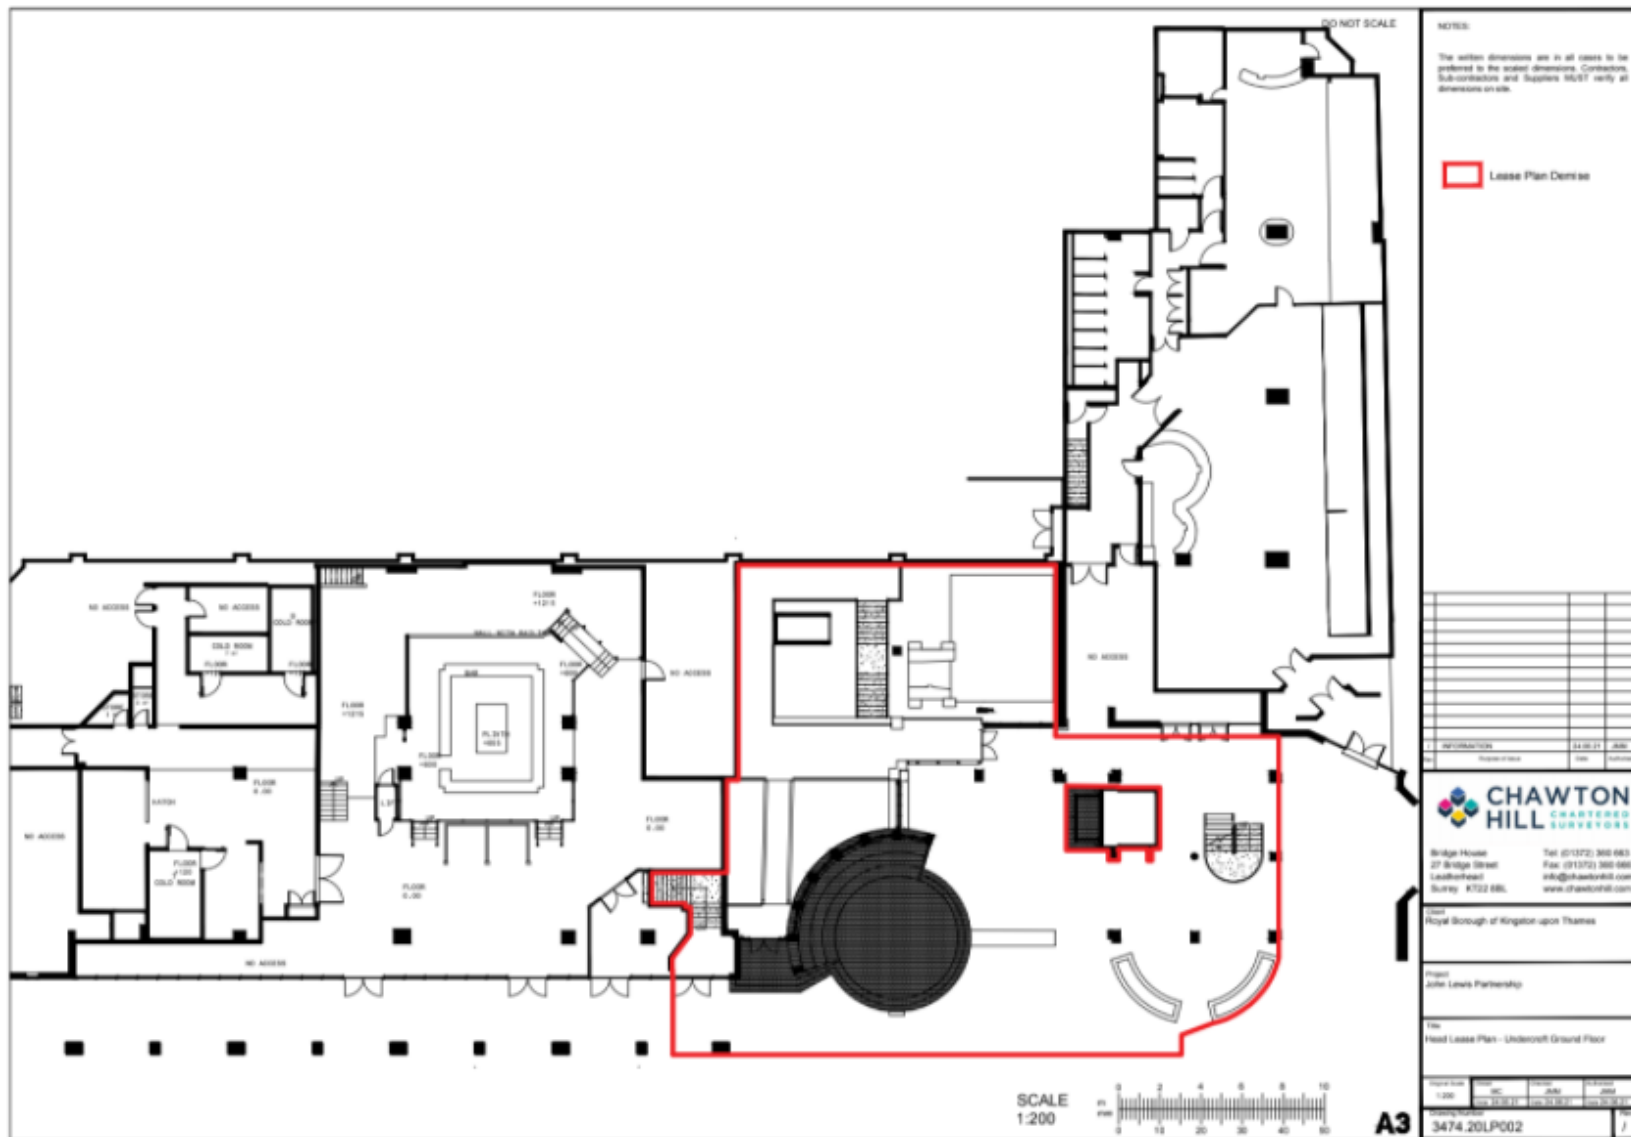

NO.	REVISION	DATE	BY

CHAWTON HILL
CHARTERED SURVEYORS

Bridge House
27 Bridge Street
Leatherhead
Surrey KT22 6RL

Tel: (01875) 360 663
Fax: (01875) 360 666
info@chawtonhill.com
www.chawtonhill.com

Client: Royal Borough of Kingston upon Thames

Project: John Lewis Partnership

File: Head Lease Plan - Undercroft Ground Floor

Project No:	3474.20LP002
Scale:	1:200
Drawn by:	
Checked by:	
Date:	
Sheet No.:	1

